


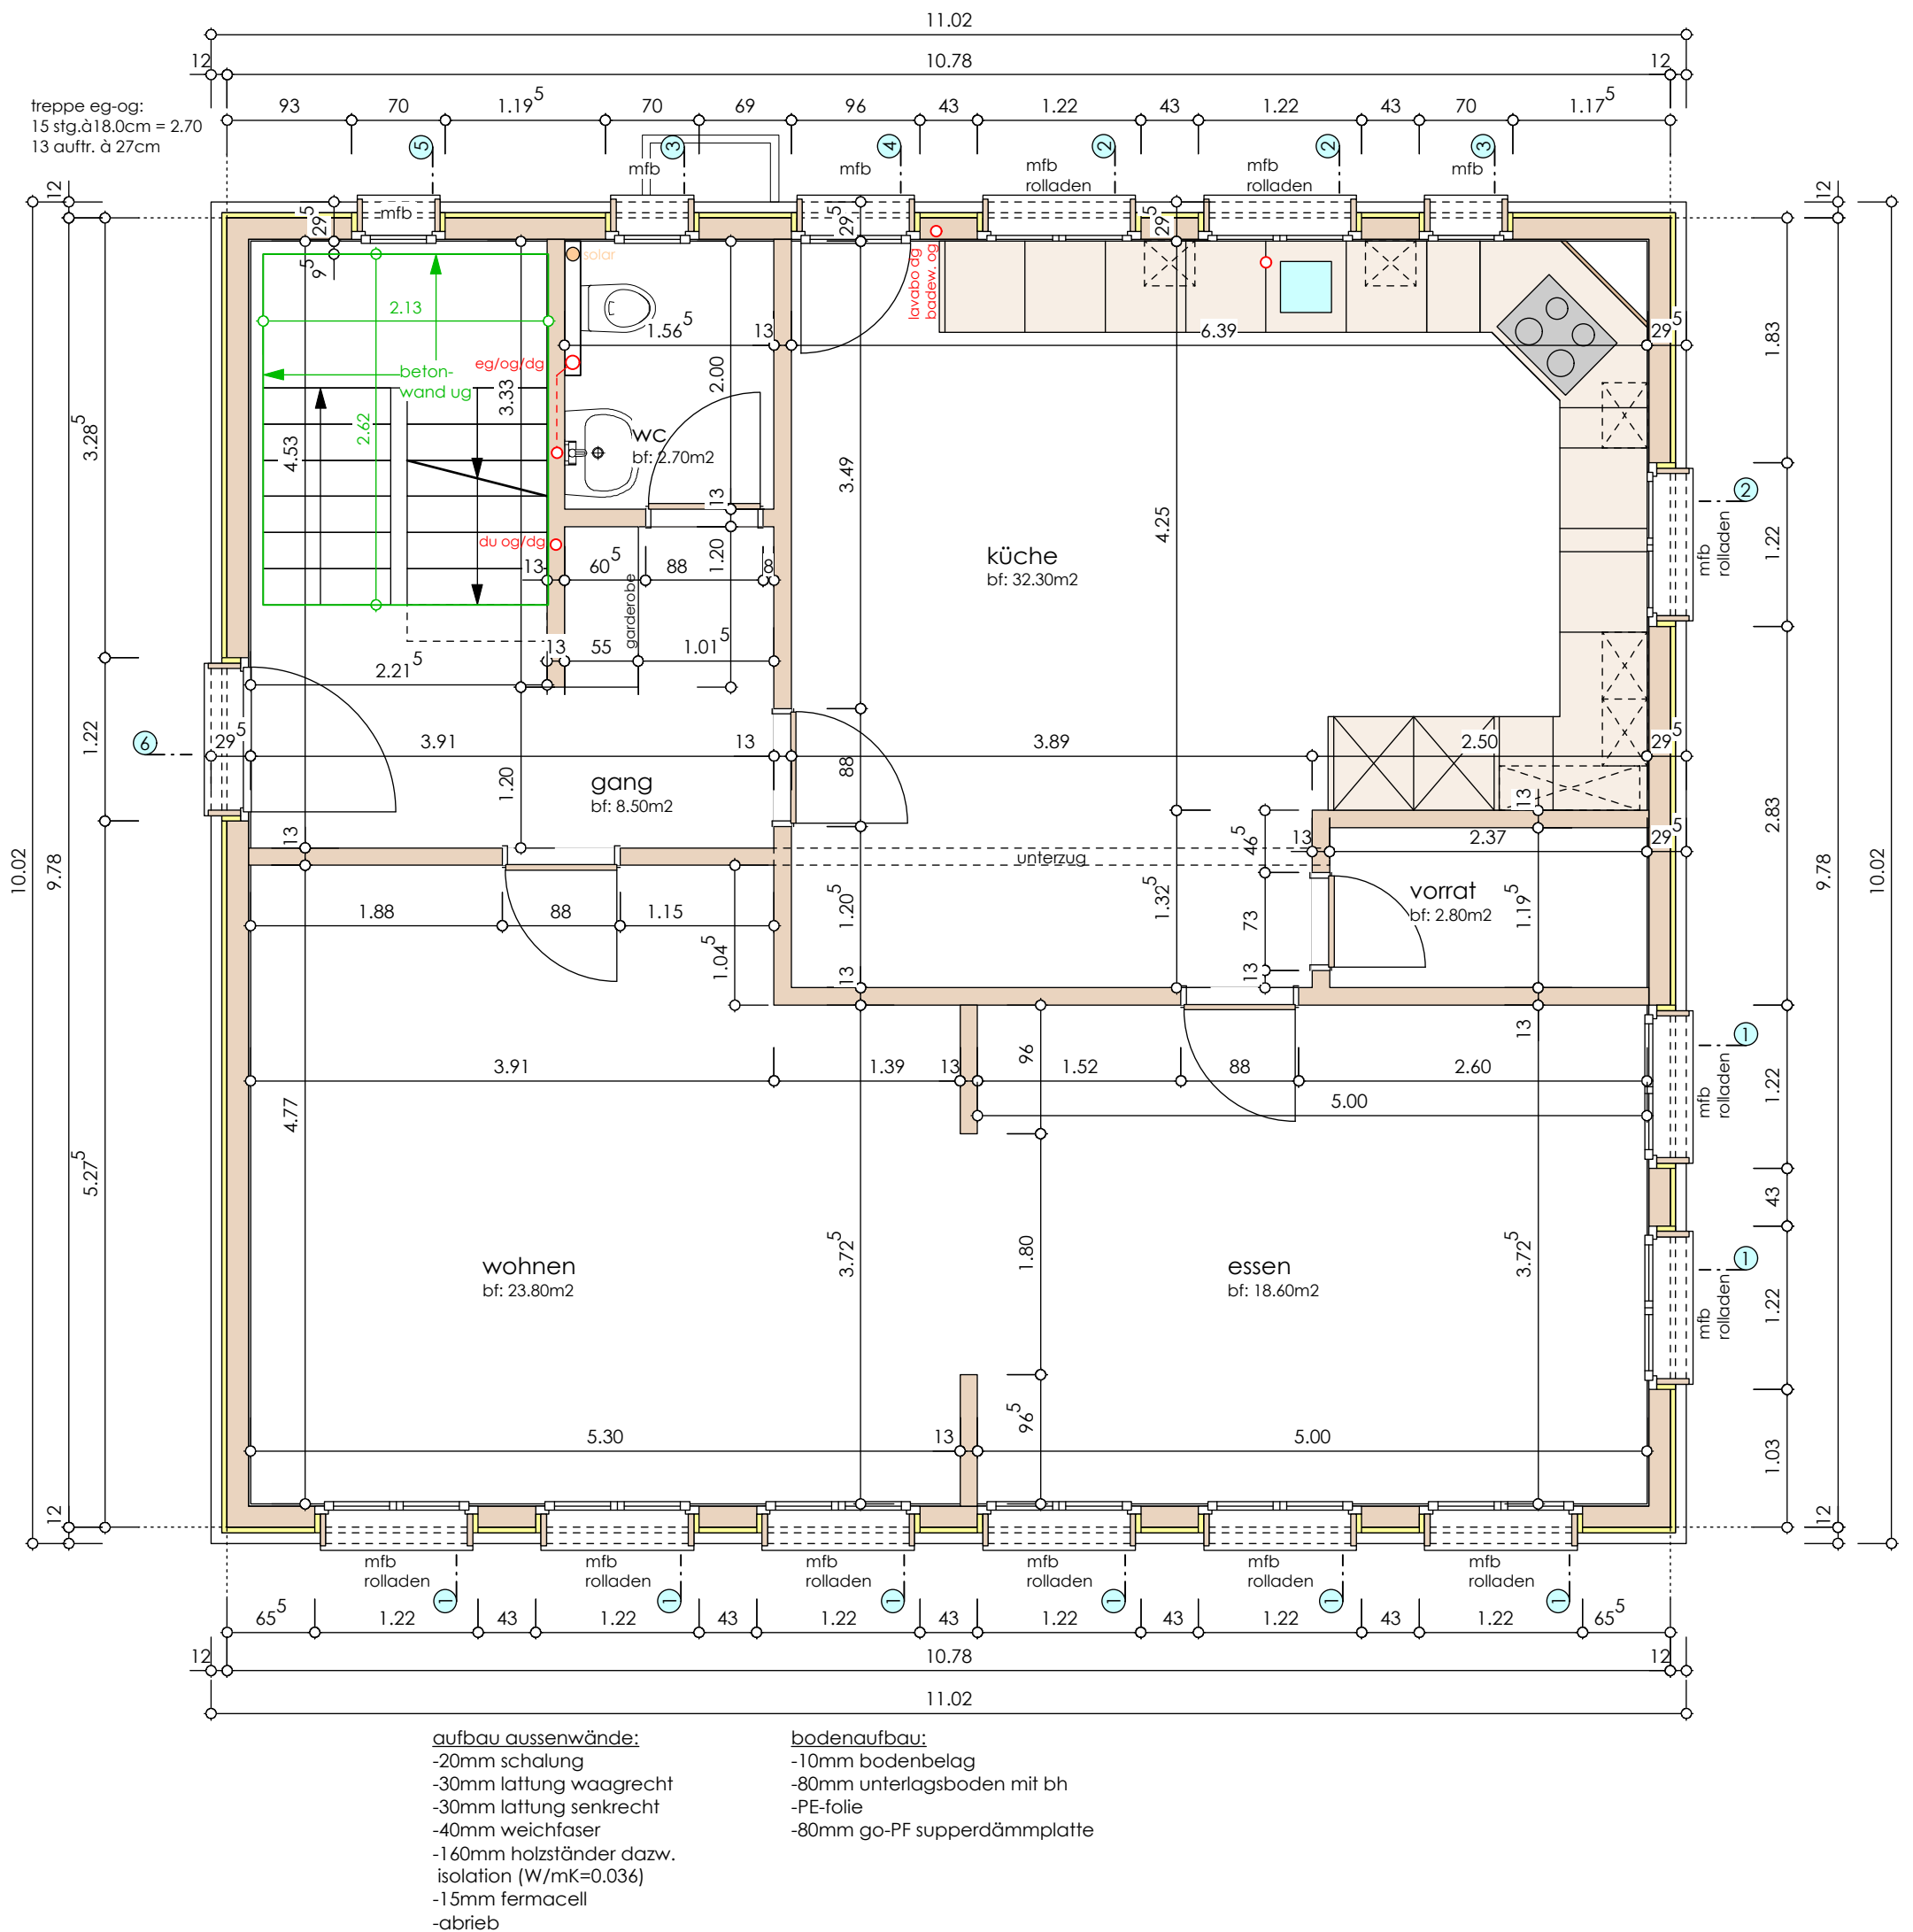

bauvorhaben:
A. + G. Wichser, Bernhardsriet 1, 8374 Dussnang

erdgeschoss 1:50

fb: +/-0.00
rb: -0.17

07.01.2009 / 09.01.2009